

**KORDON TB**

fixed to slab rebate  
under aluminum frame

timber floor on battens

exterior  
glazed sliding doors


vental blind

grated drain

paving

**KORDON TMB**

termite and vapour barrier

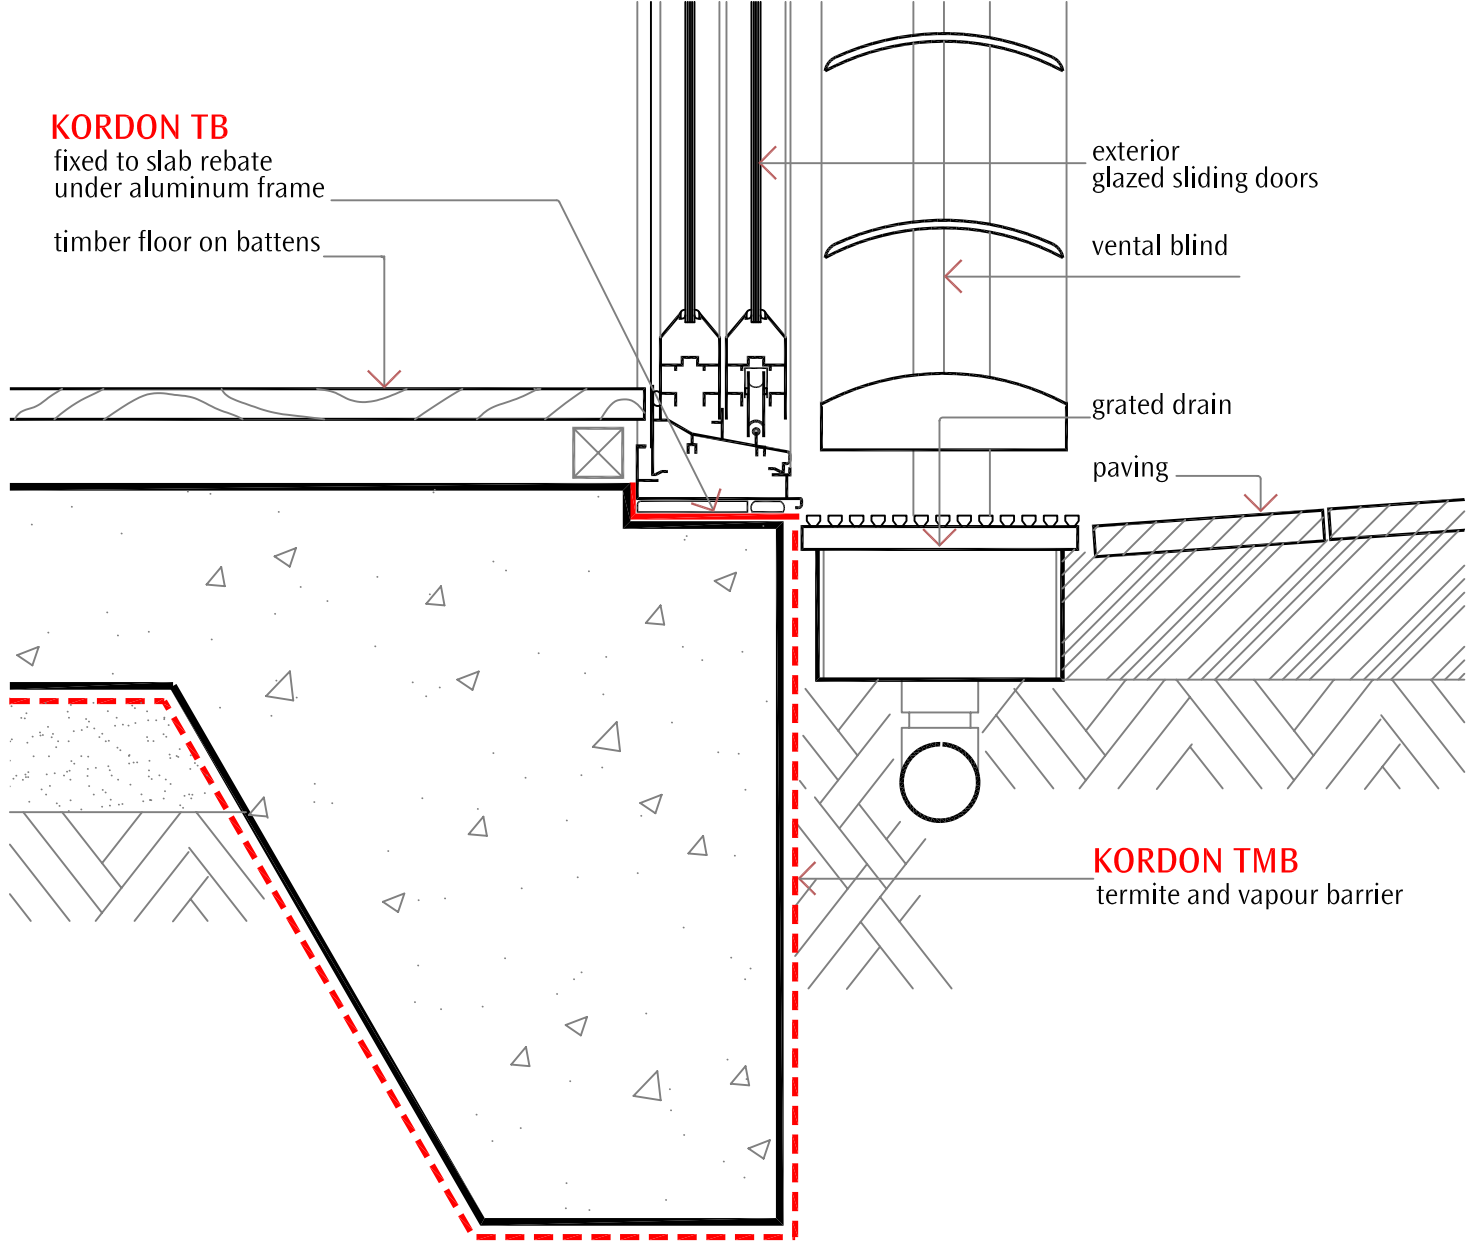

**NOTE:**

The above detail must be installed inconjunction with the completed  
"Kordon Termite Barrier Visual Inspection Zone - Home owner Acknowledgment " form

 **KORDON TERMITE BARRIER**

Subject

grated drain / slab edge

Sheet No.

**kd 060**