


KORDON TB

fixed to slab
under aluminum frame

exterior
window

exterior
paving

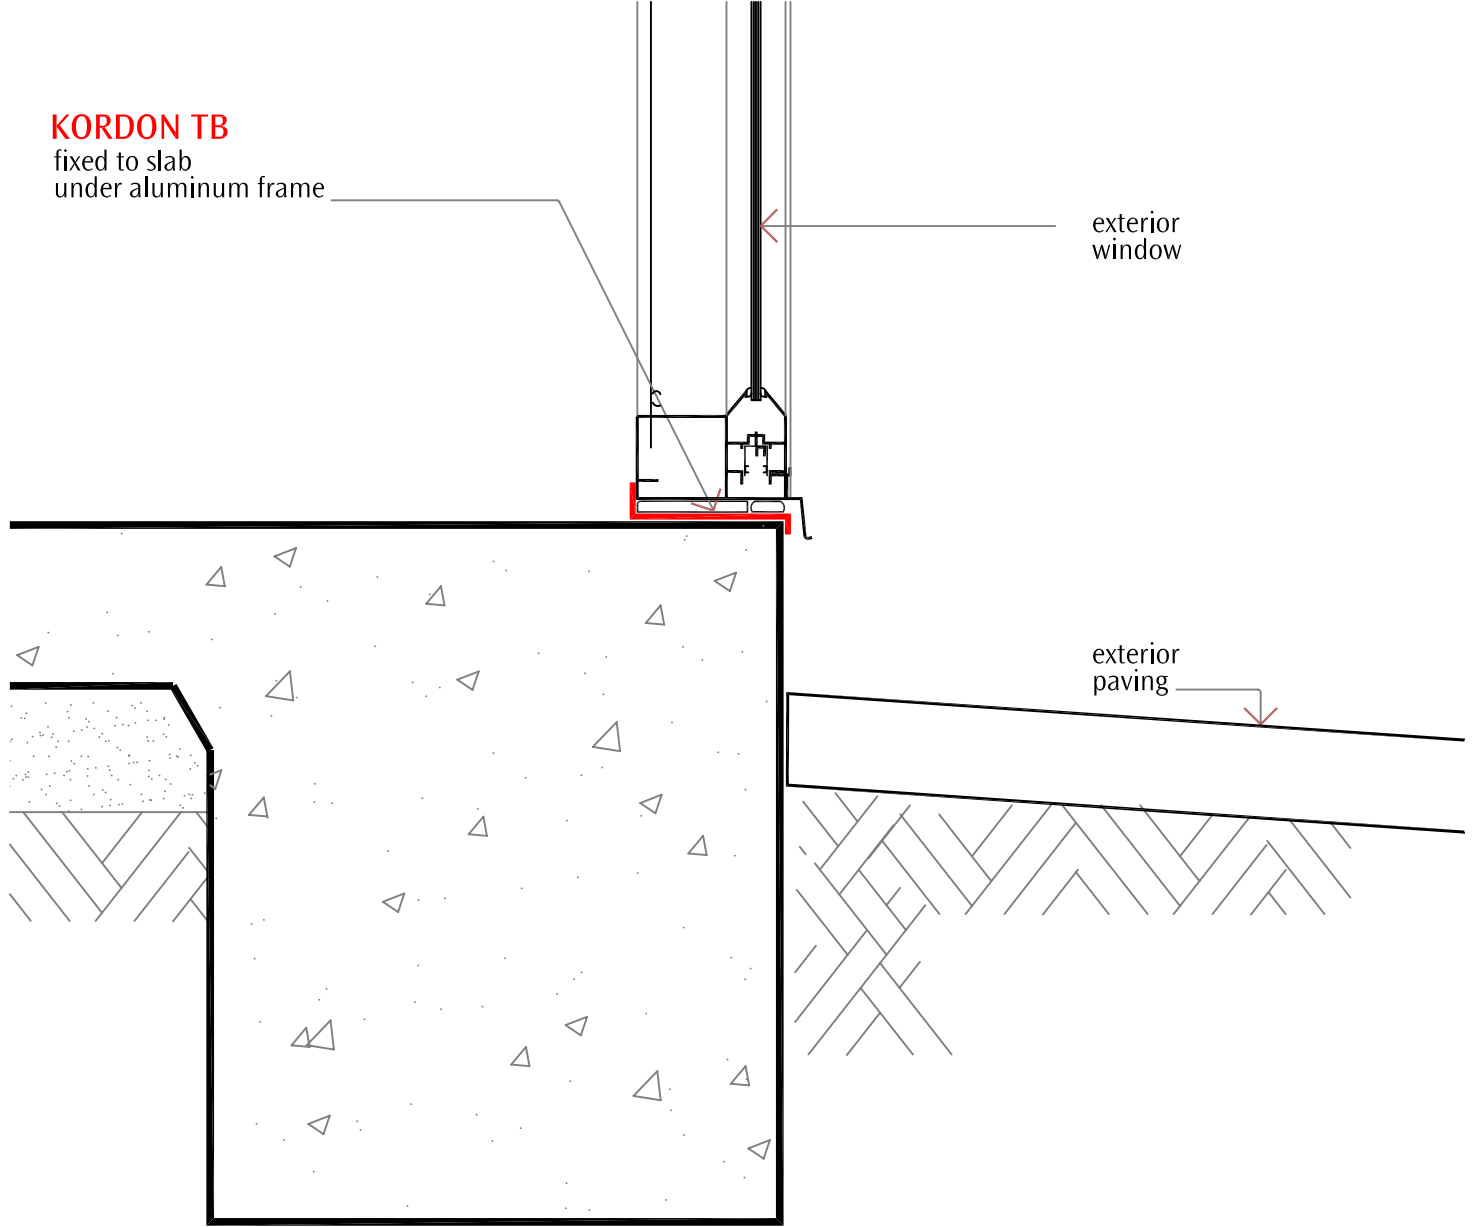

 **KORDON TERMITE BARRIER**

Subject

Sheet No.

section- glazed wall

sk 074