


note fold  
at top edge  
of Kordon TB

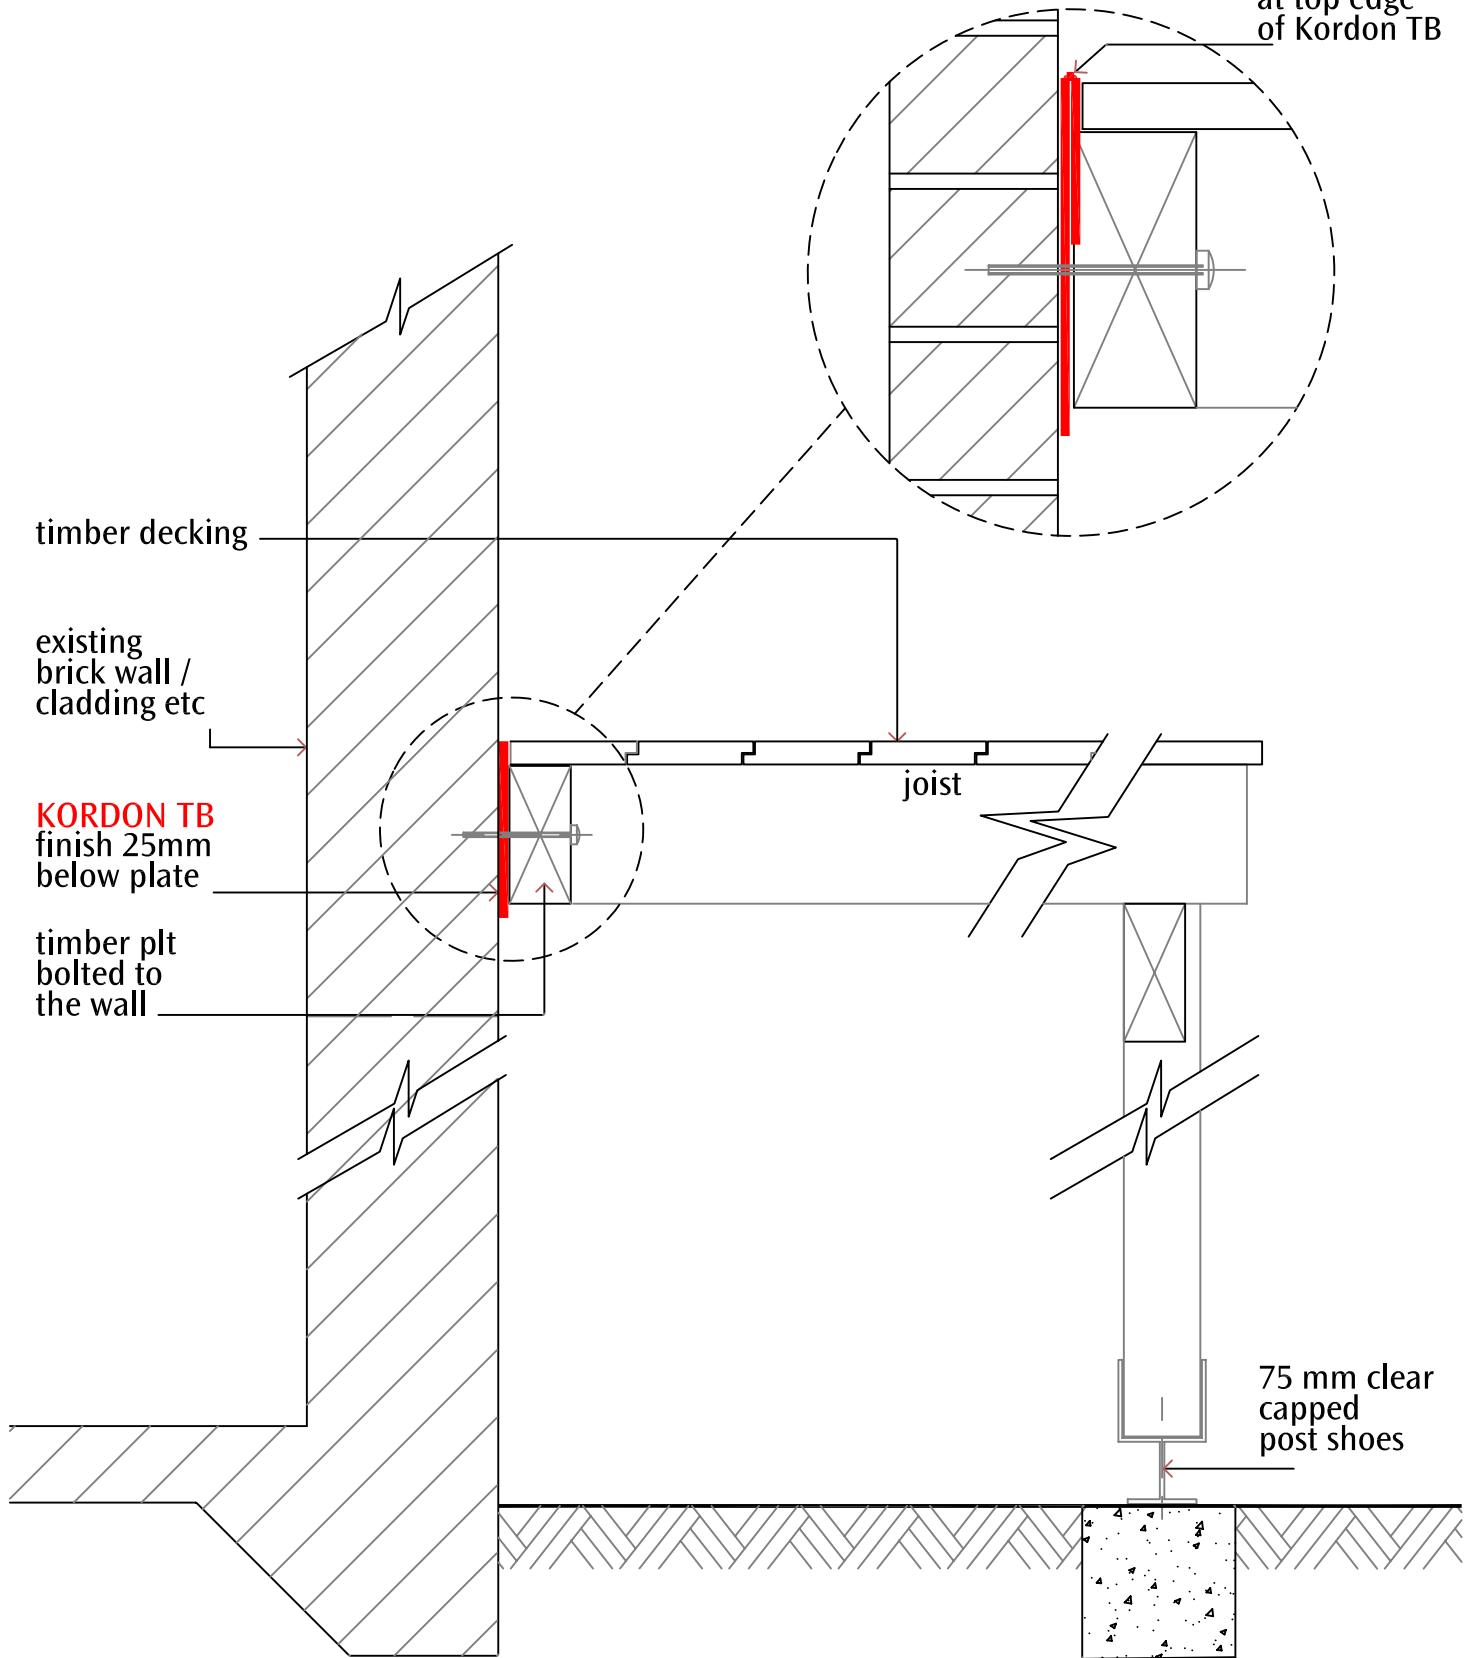

 **KORDON TERMITE BARRIER**

Subject

Sheet No.

**outside decking addition**

**kd 062**